


JOHNSON ROAD

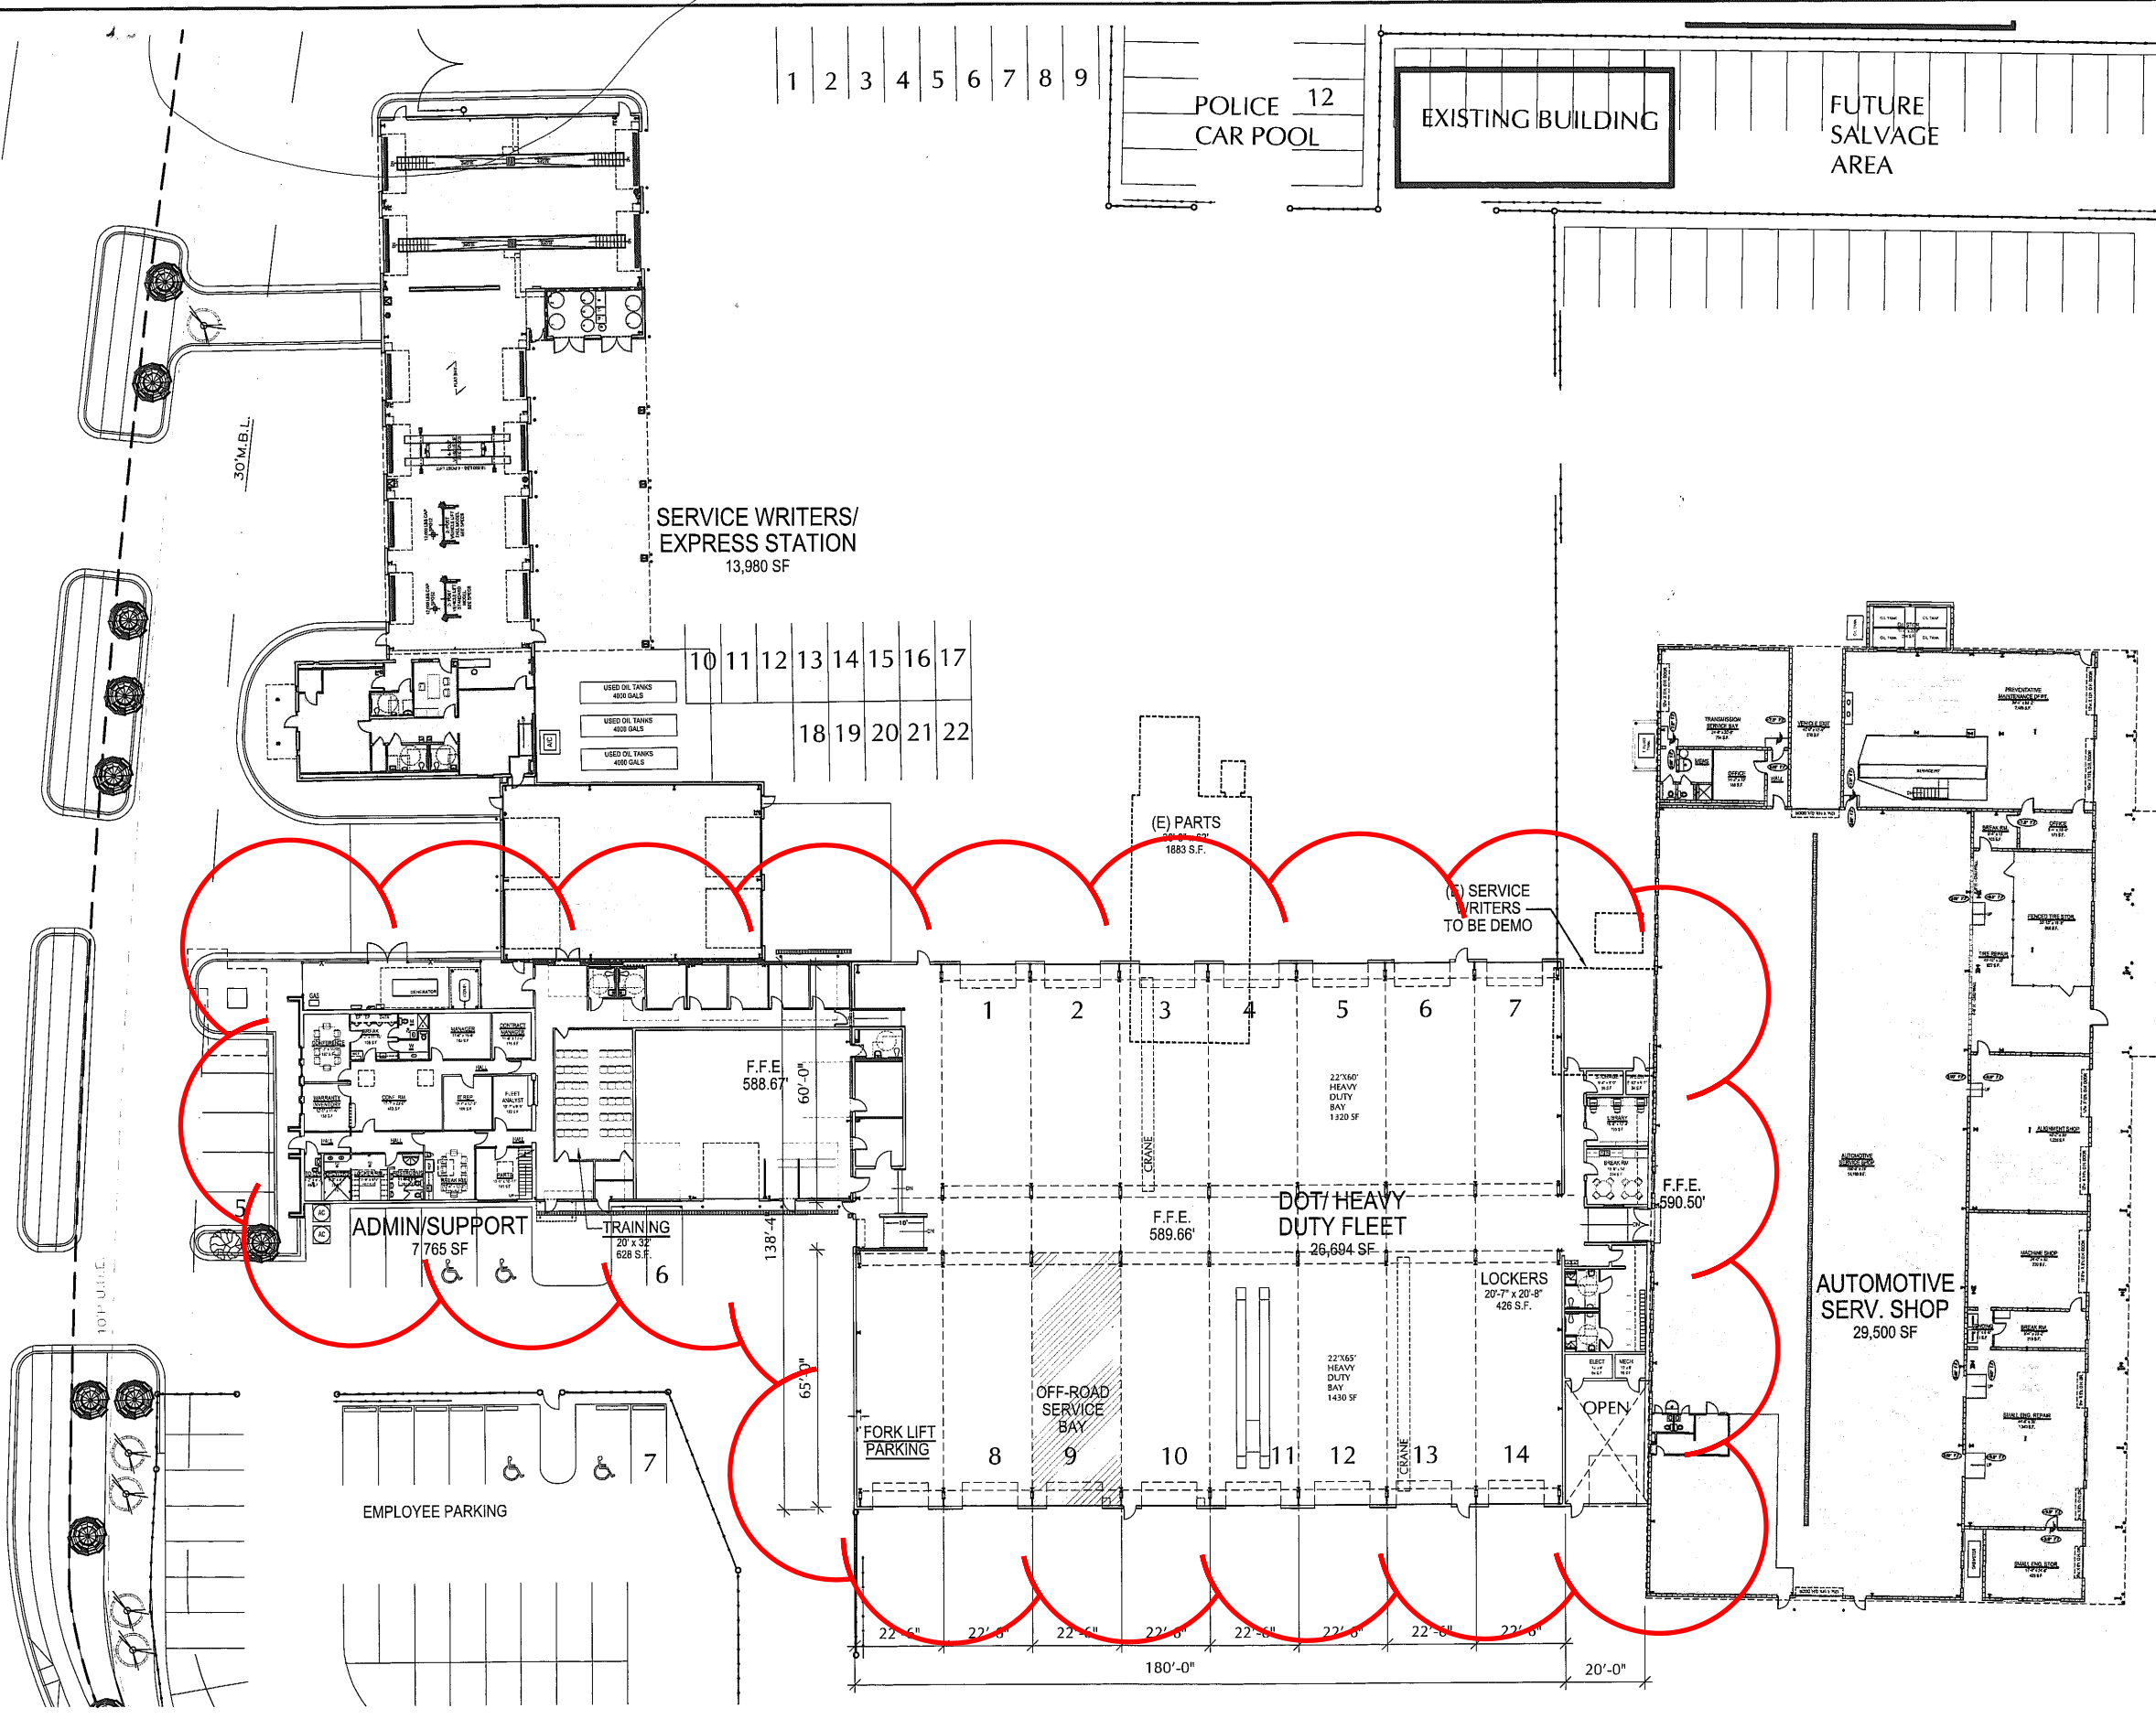

**HUNTSVILLE FLEET MANAGEMENT
 HEAVY FLEET SERVICES
 2739 JOHNSON RD.
 HUNTSVILLE, ALABAMA**

THIS DRAWING MAY NOT BE REPRODUCED IN WHOLE OR IN PART WITHOUT THE CONSENT OF SKT ARCHITECTS

JOB NUMBER
08545 C.3

REV	BY	DATE

SHEET TITLE
HEAVY FLEET PLAN

SHEET NUMBER
A-1.2
 OF OF

1 DOT/HEAVY DUTY FLEET OVERALL PLAN
 SCALE: 1/16" = 1'-0" NORTH