











HUNTSVILLE

OVERALL SITE PLAN
 REDSTONE GATEWAY - PACKAGE 1D
 CITY OF HUNTSVILLE
 HUNTSVILLE, ALABAMA


C20

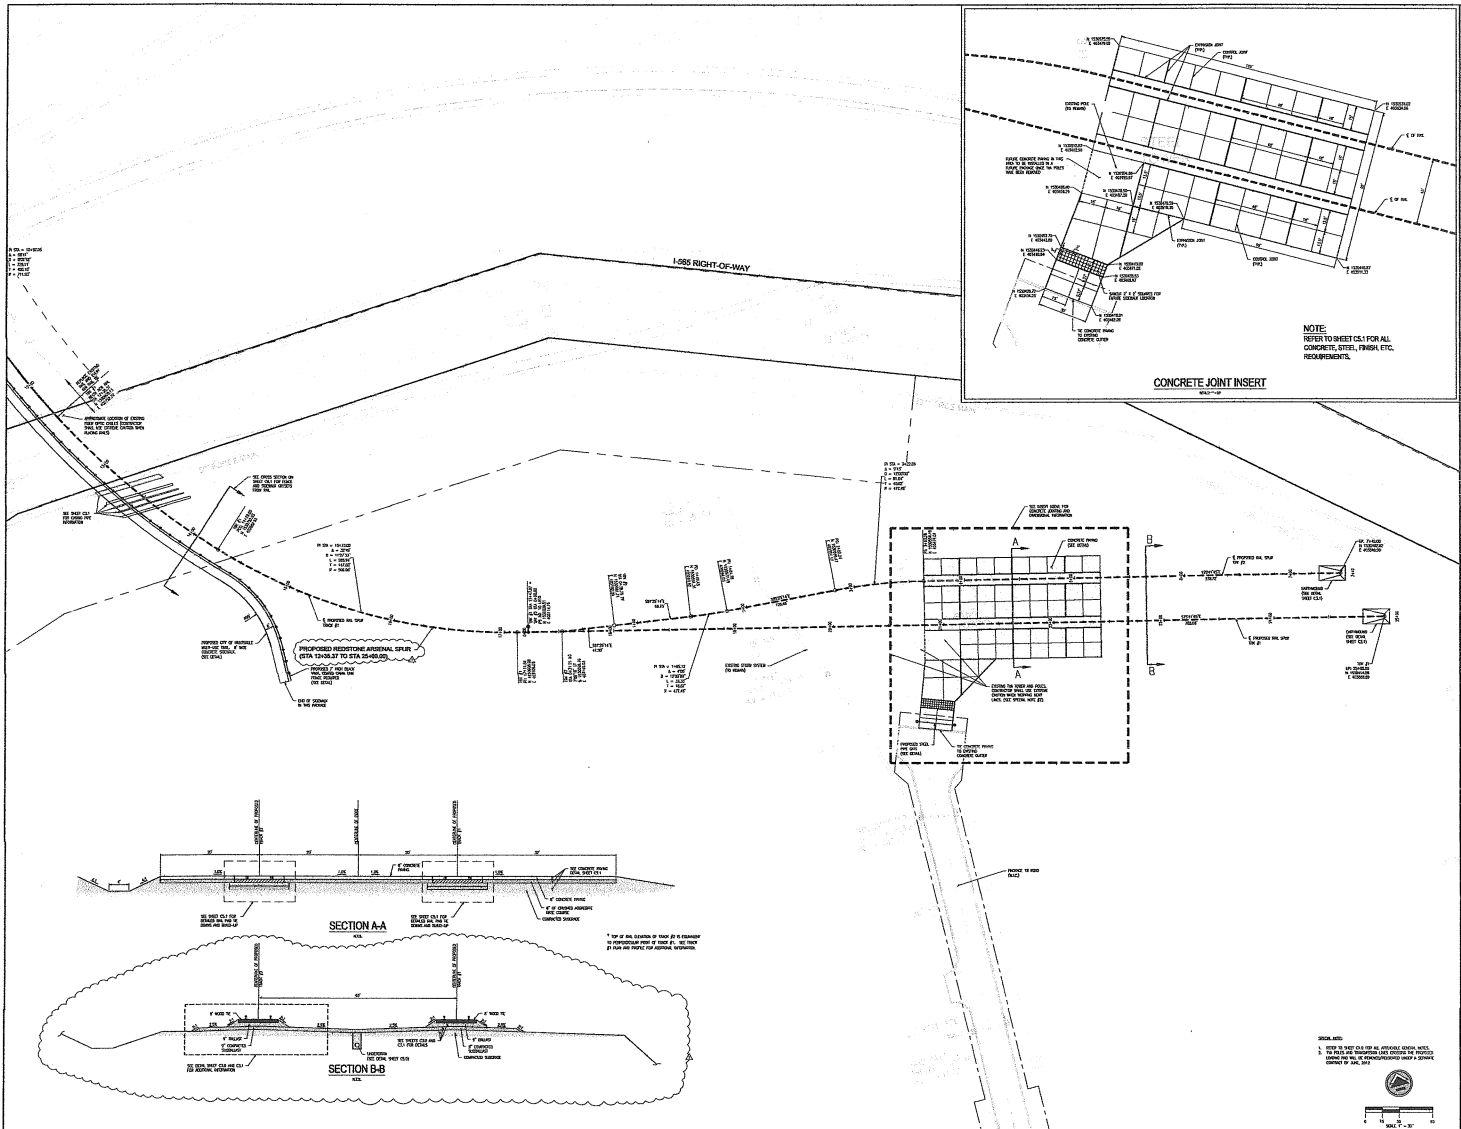



REDSTONE GATEWAY - PACKAGE 1D

02/20/2011

Scale: 1" = 10'

C2.1

